


253783 Books 52 Page 100

RECEIVED
CLERK'S OFFICE
1973 NOV 14 PM 1:57
SUPERIOR COURT OF
BIBB COUNTY, GEORGIA

MAGNETIC

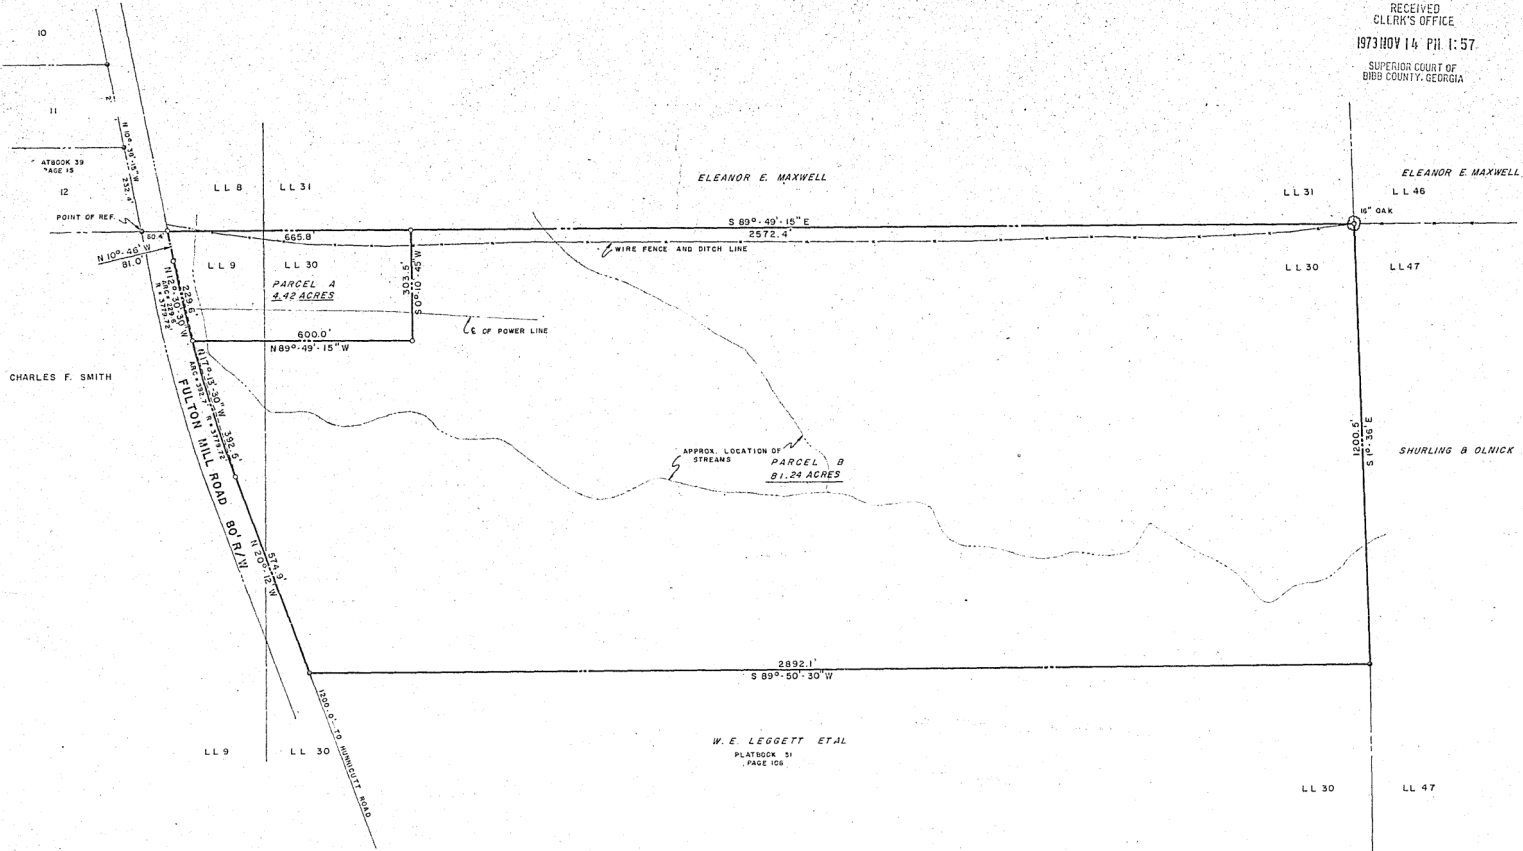

11-13-73 *Henry G. ...*

Approval of this plat by the Department of Health is solely for the purpose of permitting it to be recorded in the Bibb Superior Court. Said approval does not imply nor is it intended to grant permission to any person to construct any building or to install a sewage disposal system or water supply system on property covered by this plat.

Approved for Recording Purposes Only:
Macon-Bibb County Health Department.

Date 11-13-73 By *[Signature]*

SEARCHED INDEXED SERIALIZED
NOTARIAL PUBLIC STATE OF GEORGIA
BY *[Signature]*

THIS SURVEY WAS MADE IN ACCORDANCE WITH THE SURVEYING ACTS OF 1912 AND 1933 AND IS SUBJECT TO THE REVISIONS MADE BY ACTS OF 1933 AND 1957.

By *[Signature]*
C. Donald Cherry



REF. DEEDS: 5817 512
327 504
1127 715

● IRON PIN FOUND
○ IRON PIN SET

THIS PLAT RECORDED IN PLAT NO. 52, FOLIO 100
CLERK'S OFFICE, BIBB SUPERIOR COURT

SUBDIVISION	
PROPERTY OF L. A. BATCHELOR	
PART OF LANDLOT 9 & 30 4TH. LAND DISTRICT BIBB COUNTY, GEORGIA	
SCALE 1" = 200'	OCTOBER 26, 1973
TAMPLIN & SHERRILL, INC. MACON, GEORGIA	